

601 McKinley  
 Joplin, MO 64801  
 Tel. (877) 726-7778  
 Fax (417) 206-6888

**DRAWN BY:** C. HENDRICKS

**DATE:** 6/22/2005

THIS PARK WAS DESIGNED USING PRO/ENGINEER DESIGN SOFTWARE.

THIS DRAWING MAY CONTAIN PROPRIETARY INFORMATION BELONGING TO AMERICAN RAMP COMPANY AND SHOULD NOT BE COPIED OR REDISTRIBUTED WITHOUT EXPRESS WRITTEN PERMISSION FROM AMERICAN RAMP COMPANY


**REP. AGENCY**

**PLAYSCAPES N.W.**

**REP. NAME**

**RYAN HAGGERTY**

**REP. PHONE:** (509) 455-3471

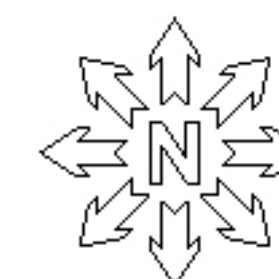

CUSTOMER APPROVAL	DATE

<b>PARK ENCLOSED?</b>	<b>NO</b>
-----------------------	-----------

<b>PRO LINE</b>	
-----------------	--



<b>X-SERIES</b>	
-----------------	--


<b>STEALTH</b>	<b>YES</b>
----------------	------------

**PROJECT NAME**

**SKATEPARK,  
 CHELAN, WA.**

**DESIGN NO:** 0311

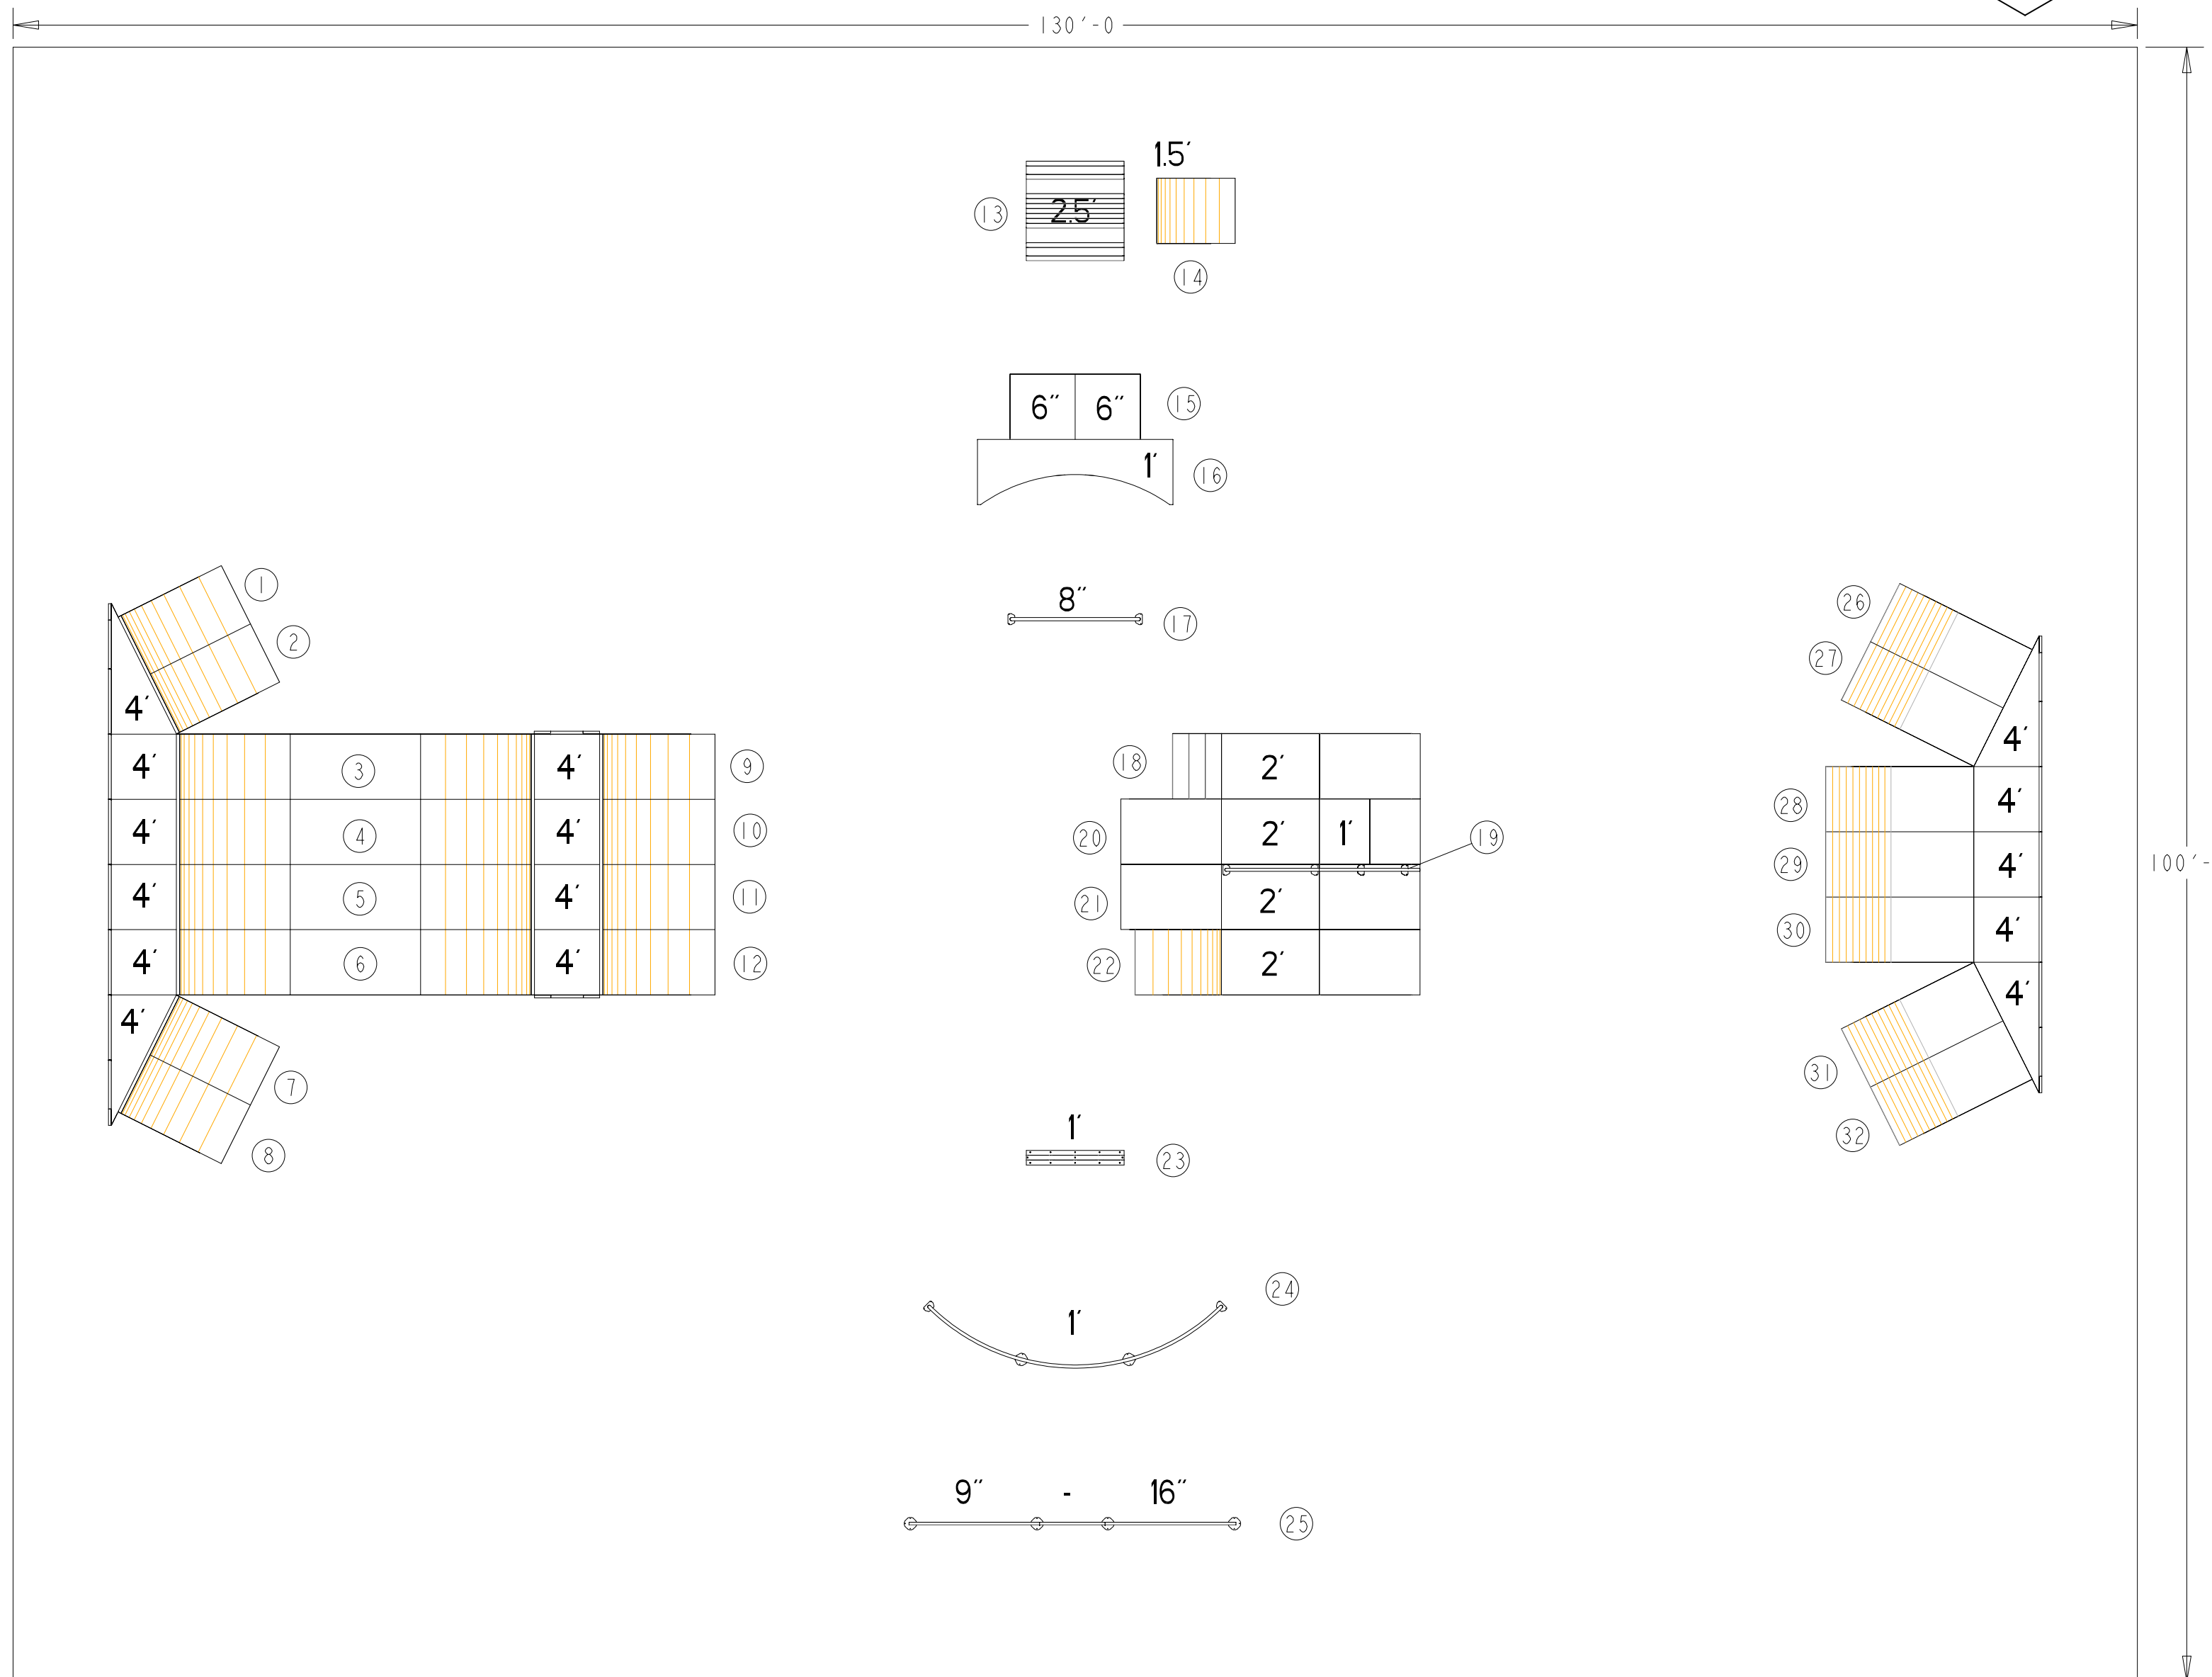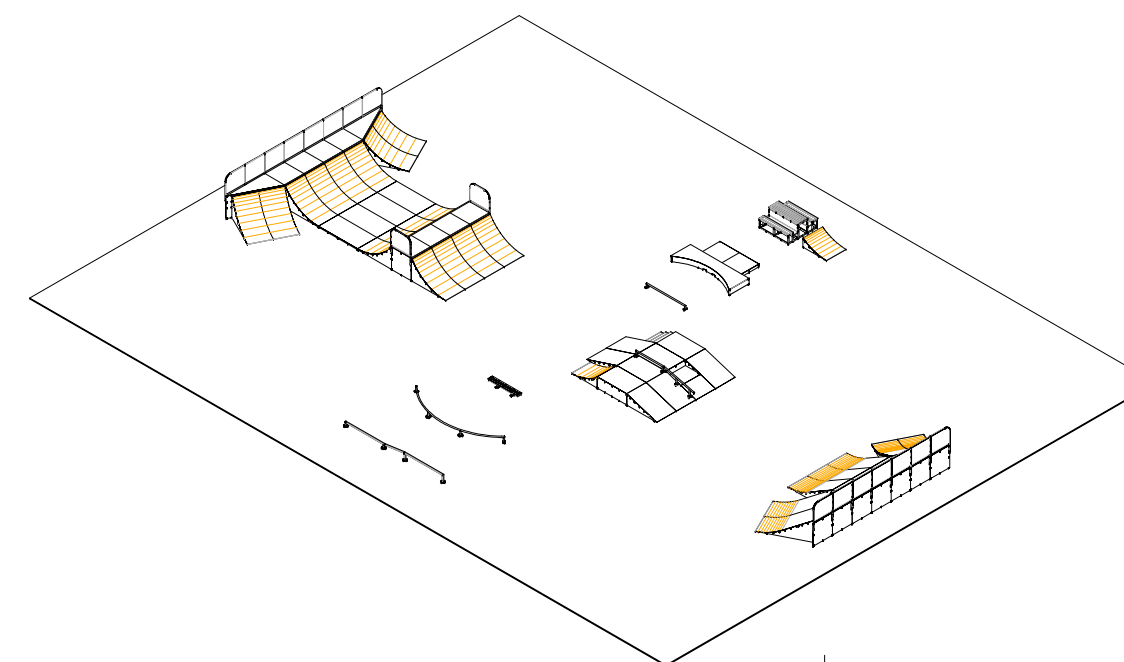

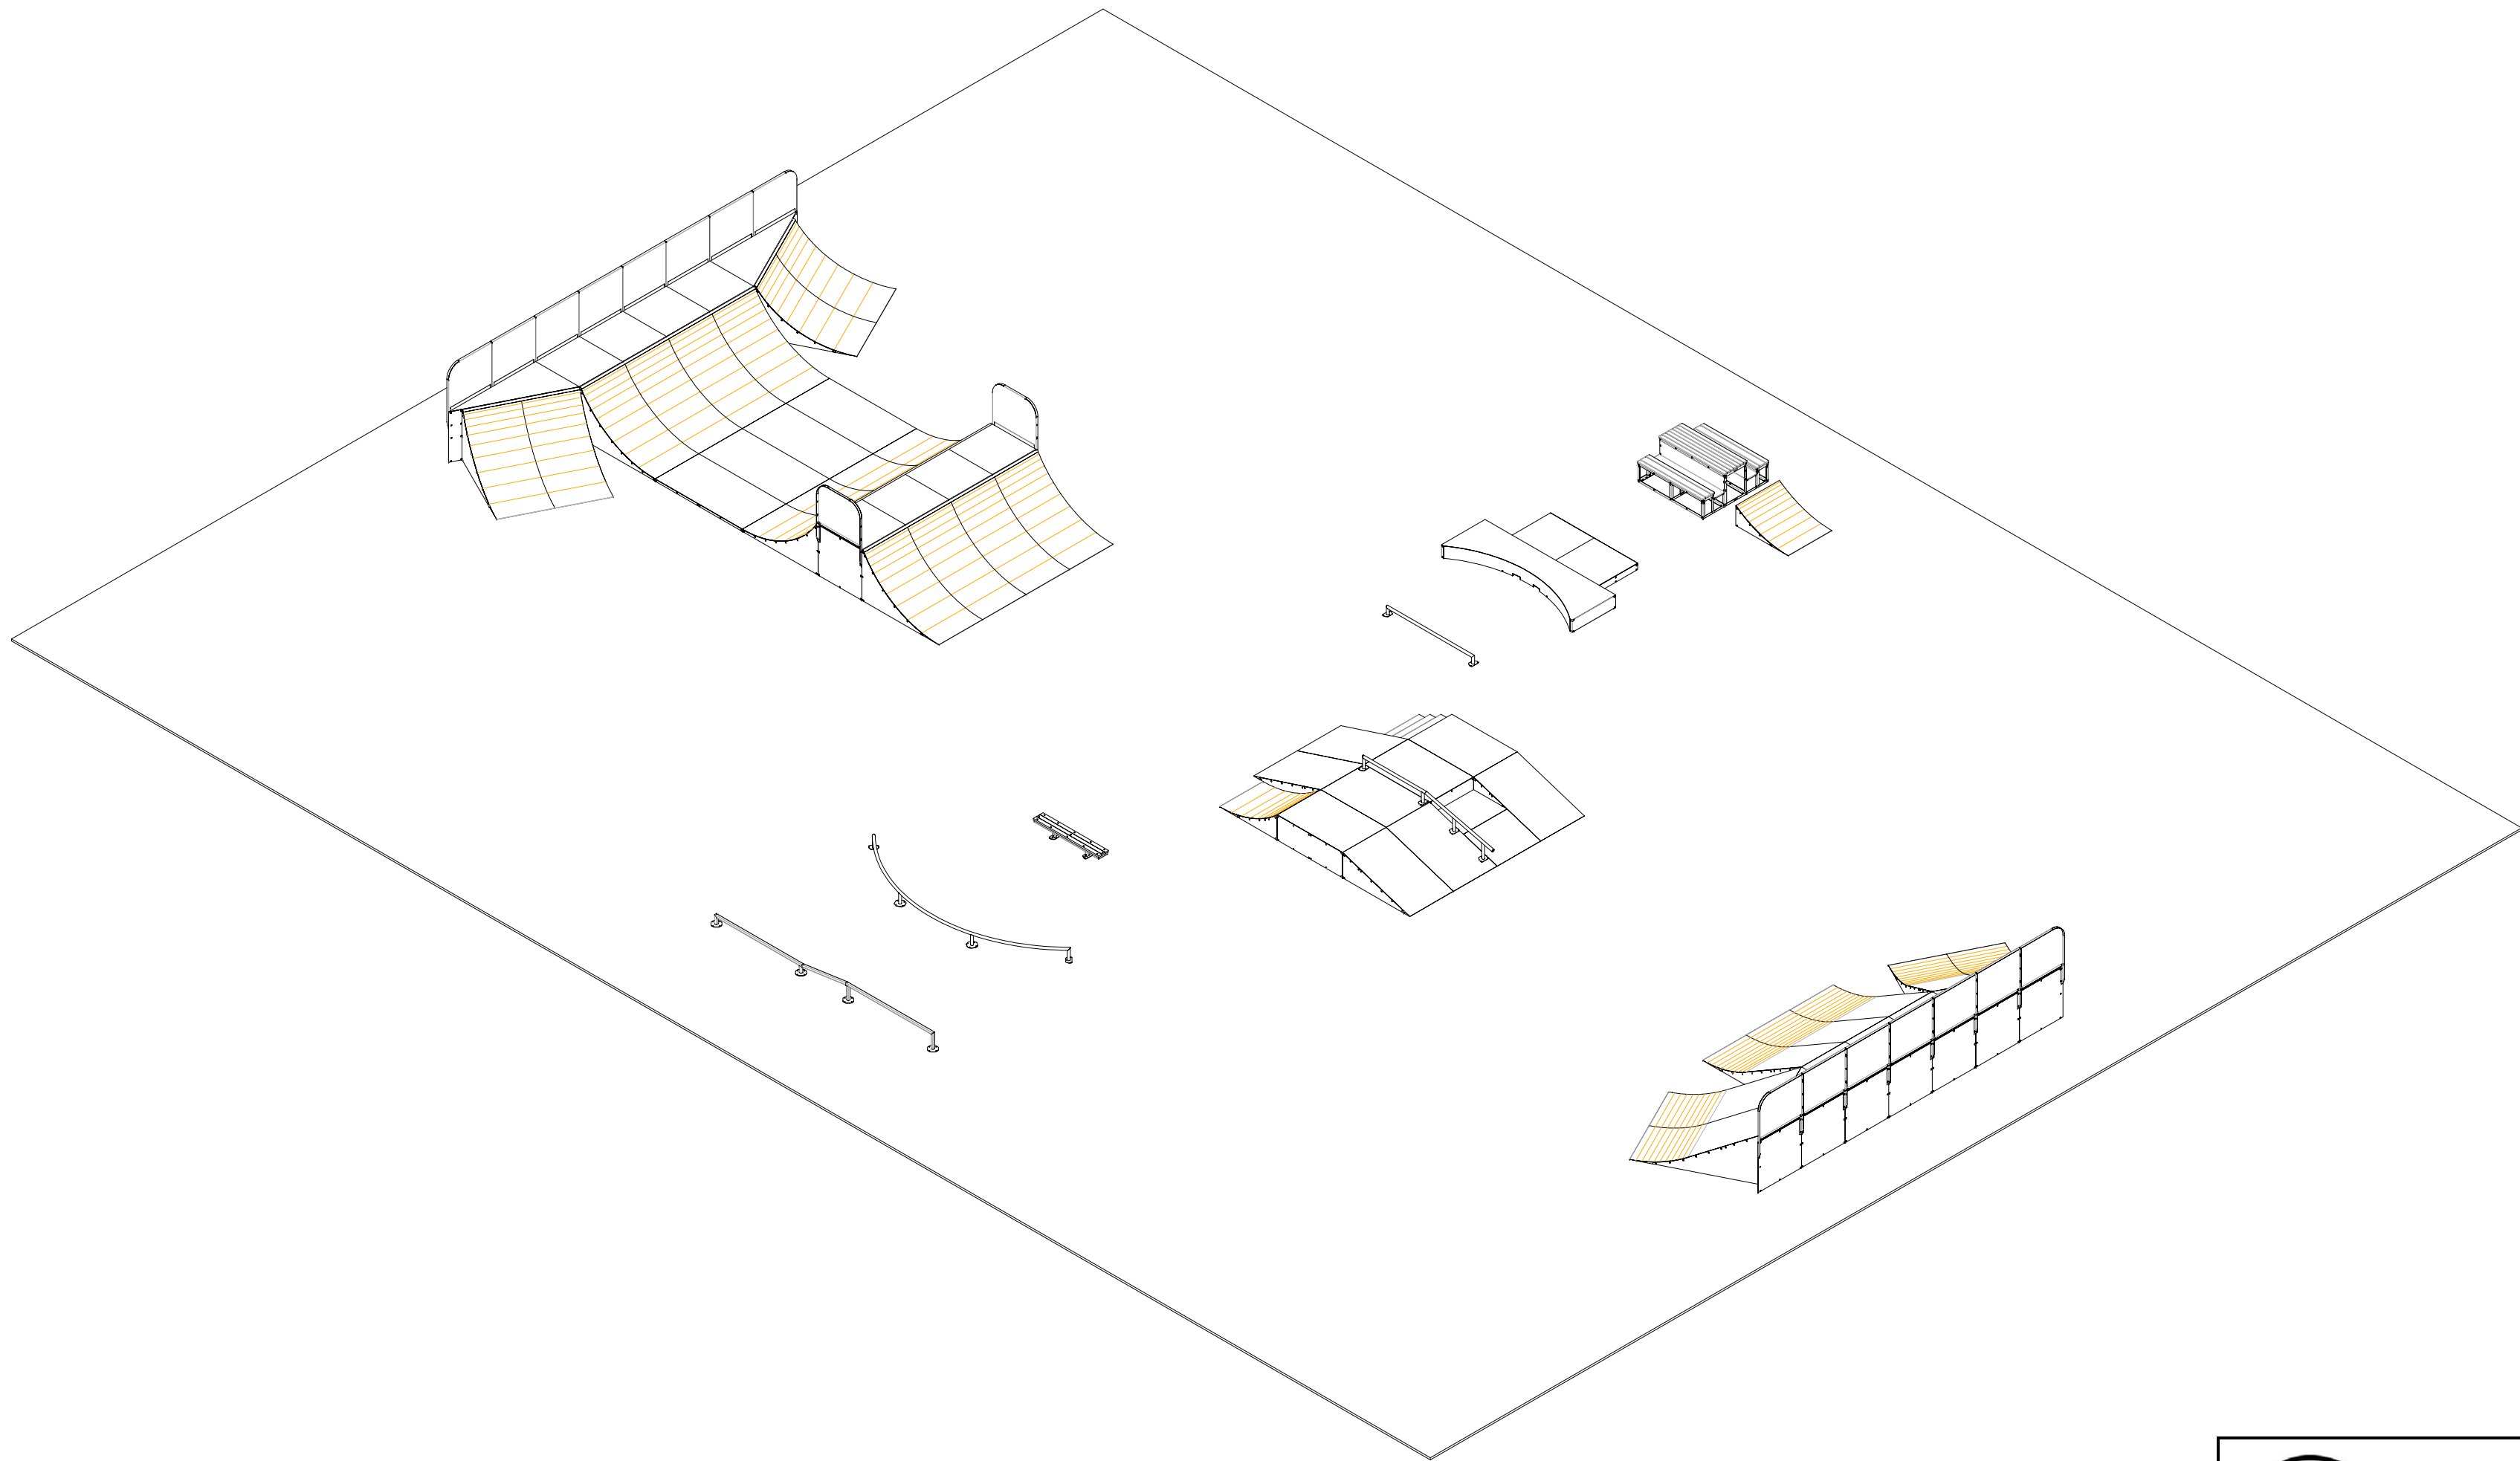

PROJECT NAME

**SKATEPARK,  
CHELAN, WA.**

DESIGN NO.

**0311**



[WWW.AMERICANRAMPCOMPANY.COM](http://WWW.AMERICANRAMPCOMPANY.COM)

**PROJECT NAME**

**SKATEPARK,  
CHELAN, WA.**

**DESIGN NO.**

**0311**